


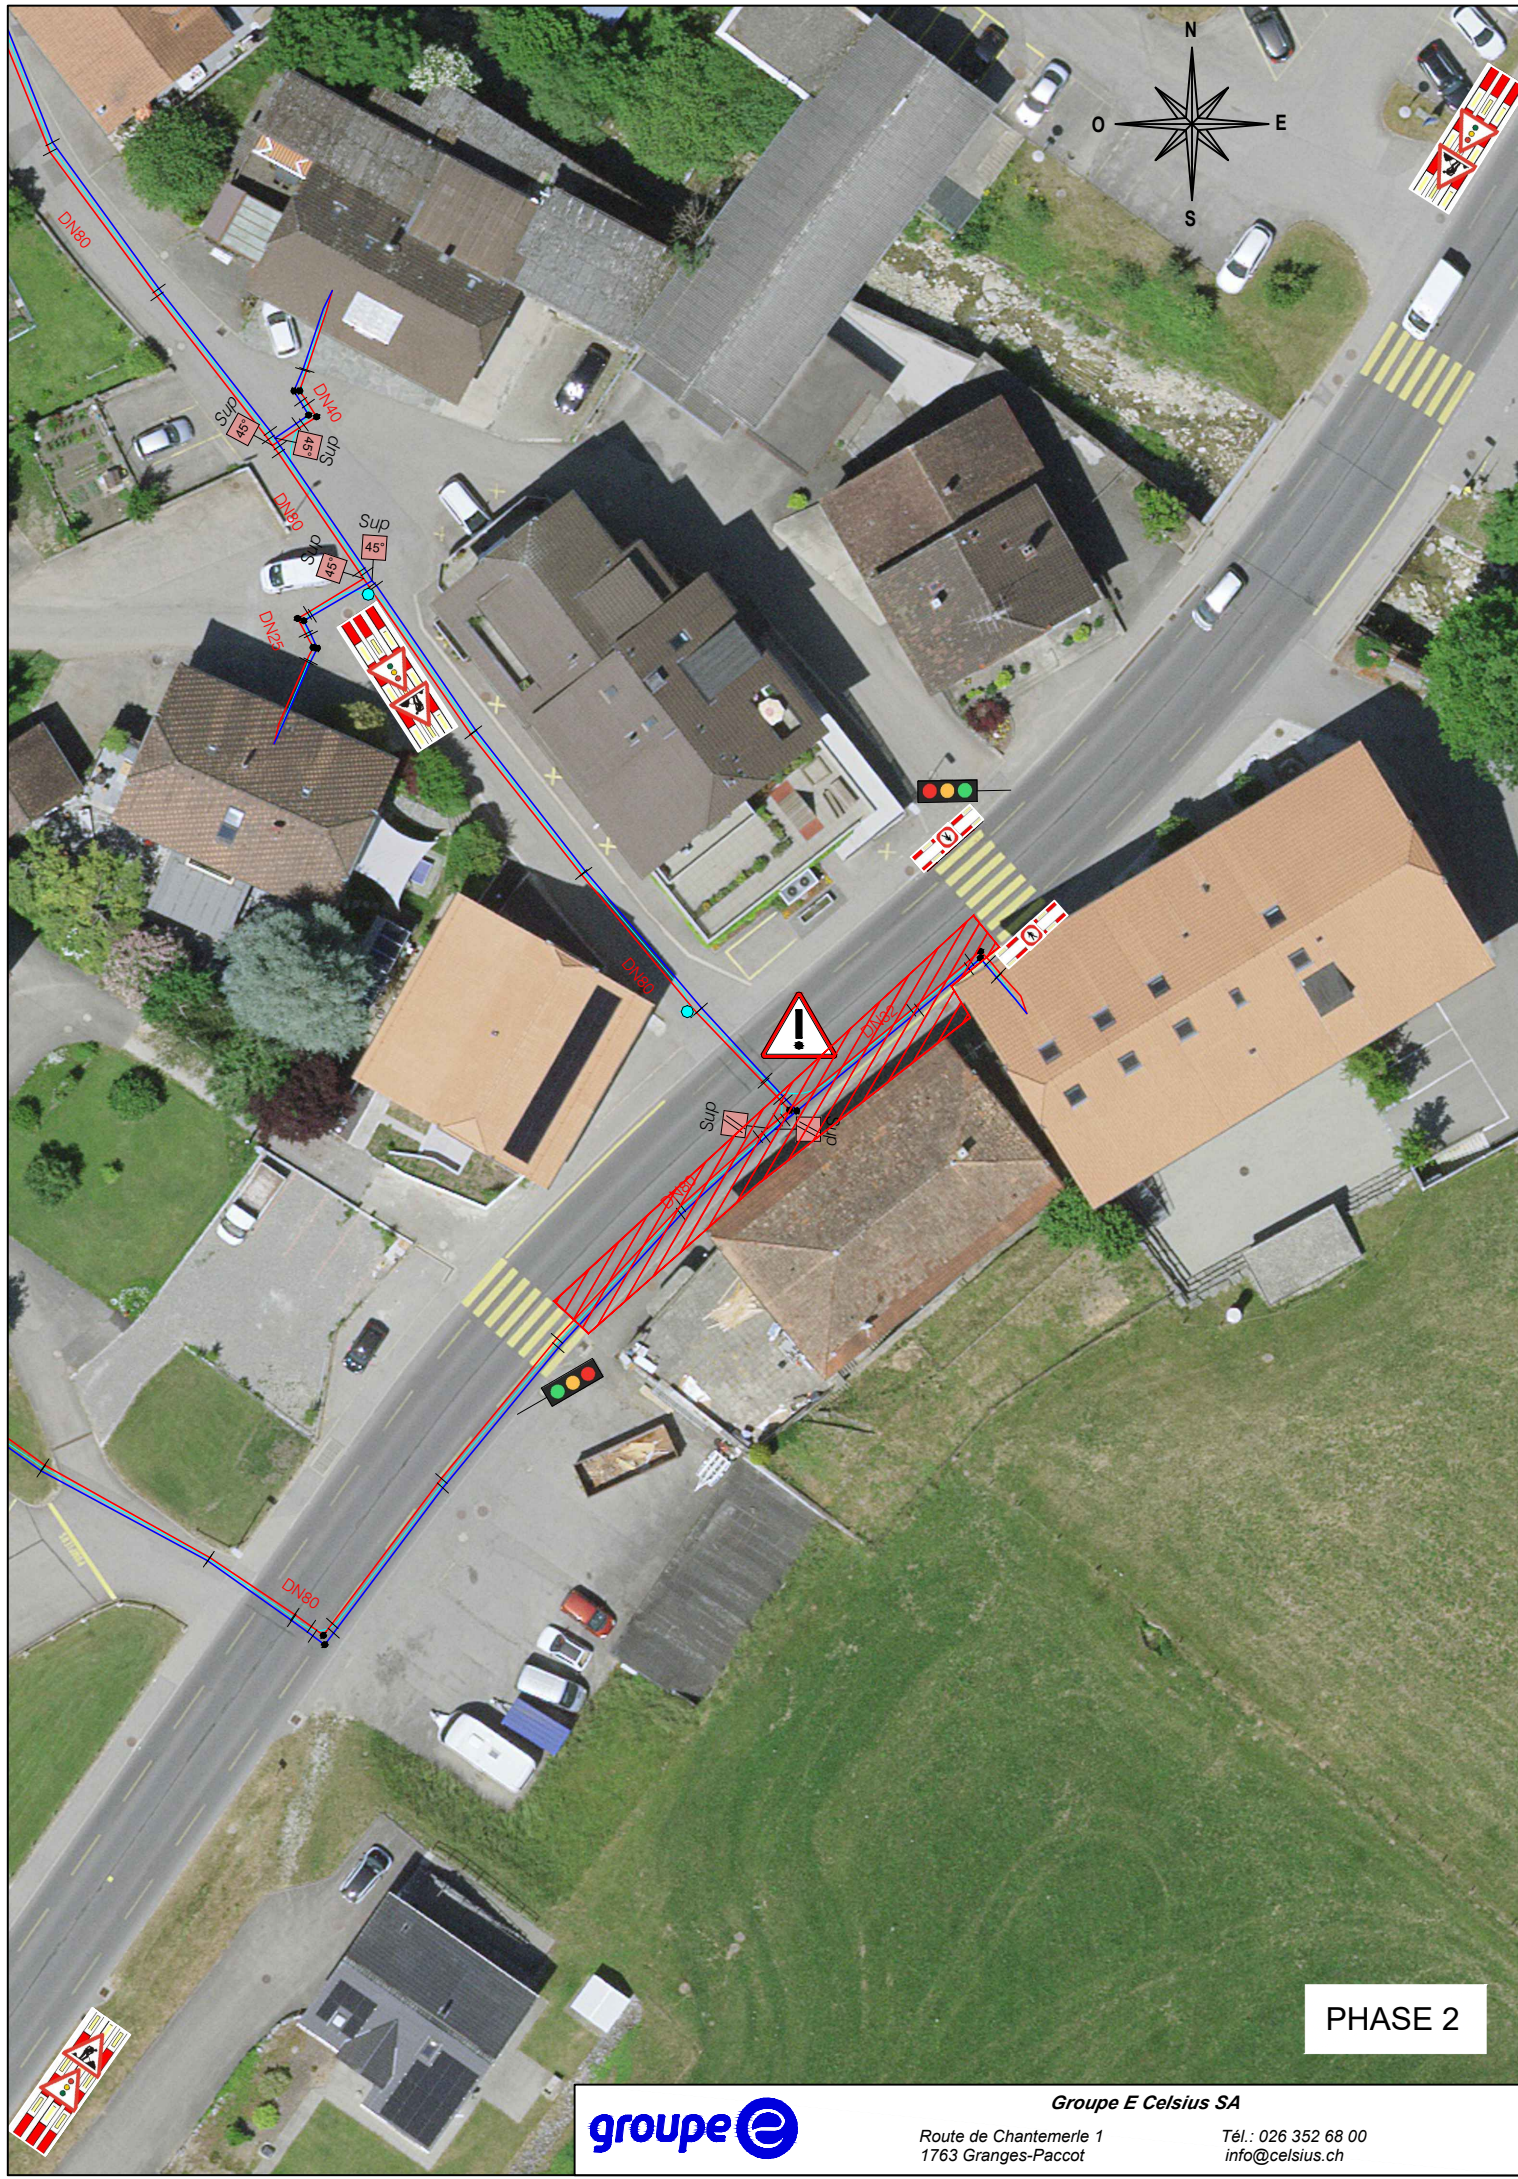

PHASE 2